

Bridge Inspection Field Sketch Template

Structure No:


Structure Type:

Inspector:

Date:

LHB Skew

RHB Skew

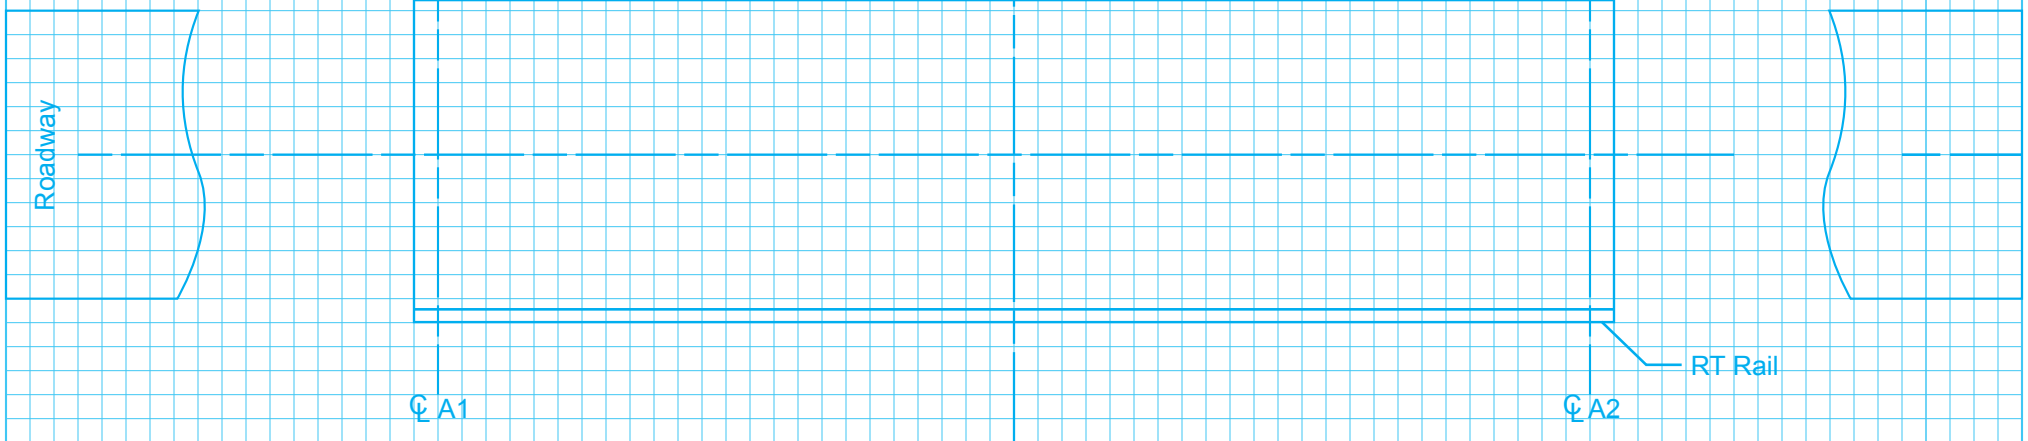

Not To Scale

C A1 = C of Abutment #1, C A2 = C of Abutment #2, Locate C of Piers, Grade Beams, Girders and Wings, Check Appropriate Skew

DR Form 319 June 09