

STATE OF NEBRASKA
DEPARTMENT OF ROADS
ADDENDUM NO. 1
AND
ELECTRONIC BIDDING SYSTEM
AMENDMENT NO. 1
PROJECT NO. EACSTPD-L10B(102)
CONTROL NO. 41603
CALL ORDER F21
I-80, ODESSA INTERCHANGE BRIDGE
LETTING DATE: APRIL 18, 2002

The Schedule of Items for Group 6 is amended as follows:

1. The quantity for the bid item "Concrete Protection Barriers" is incorrect. The quantity should read 550.000 LF.
2. The quantity for the bid item "Relocate Concrete Protection Barriers" is incorrect. The quantity should read 550.000 LF.

The EBS generated bid items sheet must show these corrections or the bid will be considered void.

* * * * *

Plan sheets 7 and 8 are void and superseded by the attached sheets.

* * * * *

Upon execution of the contract, the plans will be revised to reflect these changes.


DEPARTMENT OF ROADS


Claude Oie
Construction Engineer

Issued: April 4, 2002

CO:F21AD104

NOTICE: Only the contractors issued bidding proposals receive this addendum and responsibility for notifying any potential subcontractors or suppliers remains with the contractor.

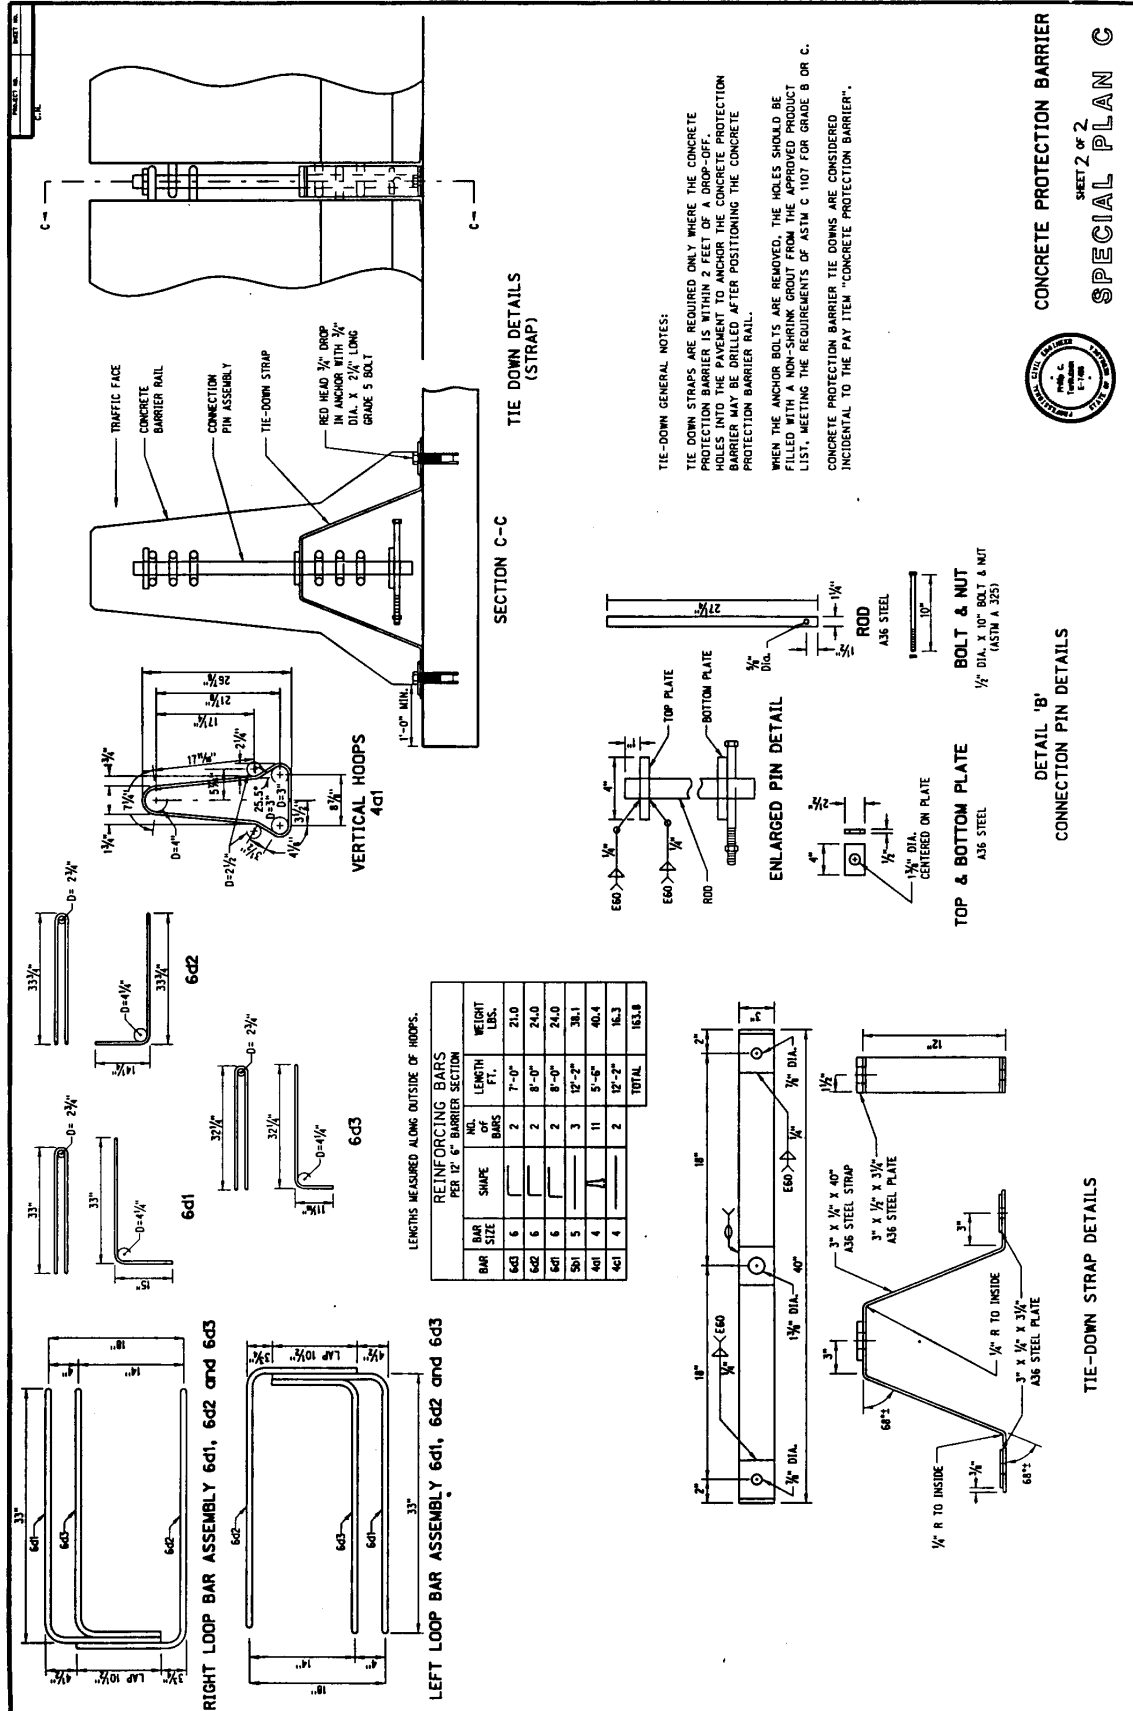

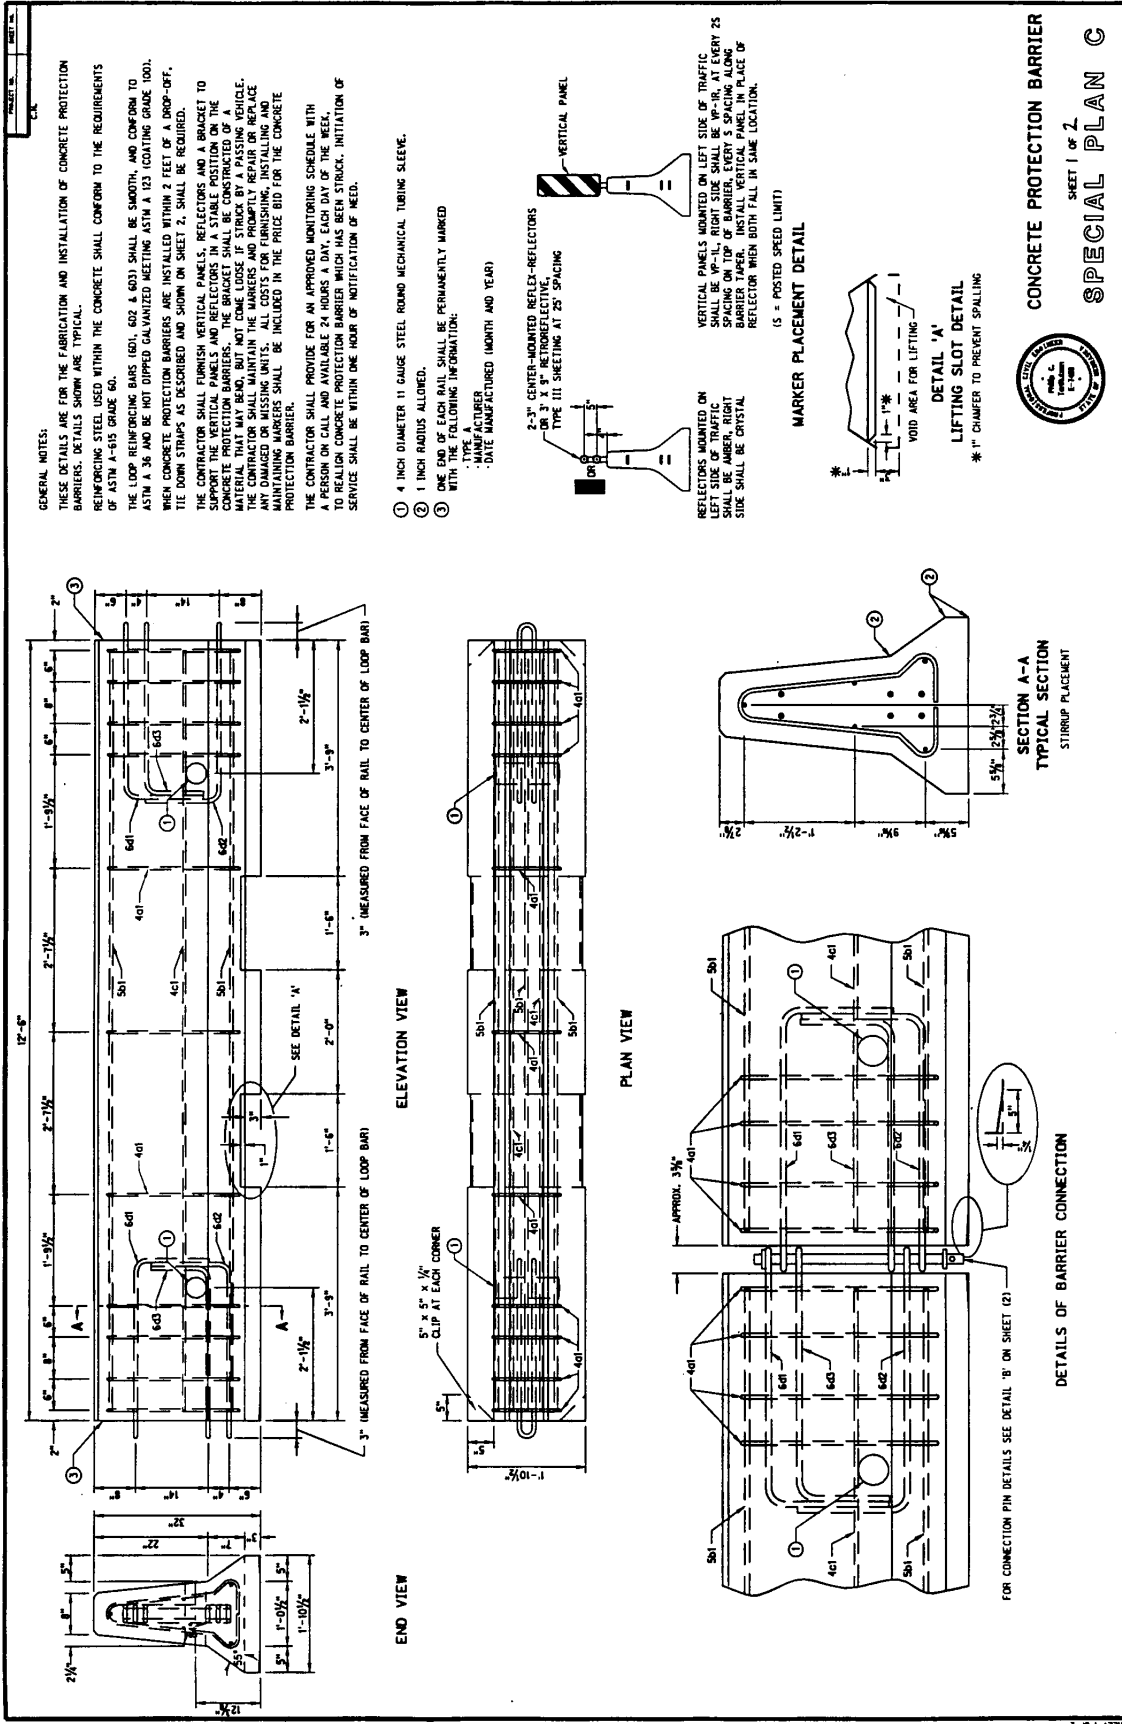

CONCRETE PROTECTION BARRIER
 SHEET 1 OF 2
SPECIAL PLAN C

