

STATE OF NEBRASKA
DEPARTMENT OF ROADS
ADDENDUM NO. 1
AND
ELECTRONIC BIDDING SYSTEM
AMENDMENT NO. 1
PROJECT NO. EACSTPD-EACBR-18-2(110)
CONTROL NO. 70949
CALL ORDER F10
N-18, ORAFINO TO US-283 BRIDGES
LETTING DATE: MAY 22, 2003

The Schedule of Items for Group 1 is amended as follows:

1. The quantity for the bid item "Fabric Silt Fence – Low Porosity" is incorrect. The quantity should read 10,945.000 LF.
2. The bid item "Temporary Silt Check" has been added with a quantity of 4,860.000 LF.

The EBS generated bid items sheet must show these corrections or the bid will be considered void.

* * * * *

Plan sheet 2-N4 is amended to include the attached detail for "Contour Field Cultivation of Backslopes".

* * * * *

Upon execution of the contract, the plans will be revised to reflect these changes.

DEPARTMENT OF ROADS

Claude Oie
Construction Engineer

Issued: May 5, 2003

CO:KM:f10ad105.doc


NOTICE: Only the contractors issued bidding proposals receive this addendum and responsibility for notifying any potential subcontractors or suppliers remains with the contractor.

Approved Date

Effective Letting Date CURRENT

NOTES:

A FIELD CULTIVATOR SHALL BE USED TO PRODUCE PARALLEL, ON THE CONTOUR, 8' TO 12' WIDE CULTIVATION STRIPS, THESE AREAS SHALL BE TILLED TO A DEPTH OF THREE (3) TO FOUR (4) INCHES DEEP.
THE CULTIVATED STRIPS SHALL BE DONE ON A SPACING OF 25' ON CENTER AND AS SHOWN ON THE PLANS BY THE ENGINEER.
THIS WORK SHALL BE DONE AS SOON AS THE FINISH GRADE IS ESTABLISHED FOR ANY SLOPE SLATED TO BE CULTIVATED, THIS CAN BE DONE ON ROUGH GRADED SLOPES THAT WILL SIT AND WAIT FOR THE FINISH GRADING FOR SEVERAL WEEKS.
THIS WORK IS CONSIDERED SUBSIDIARY TO OTHER ITEMS IN THE CONTRACT FOR WHICH DIRECT PAYMENT IS MADE.

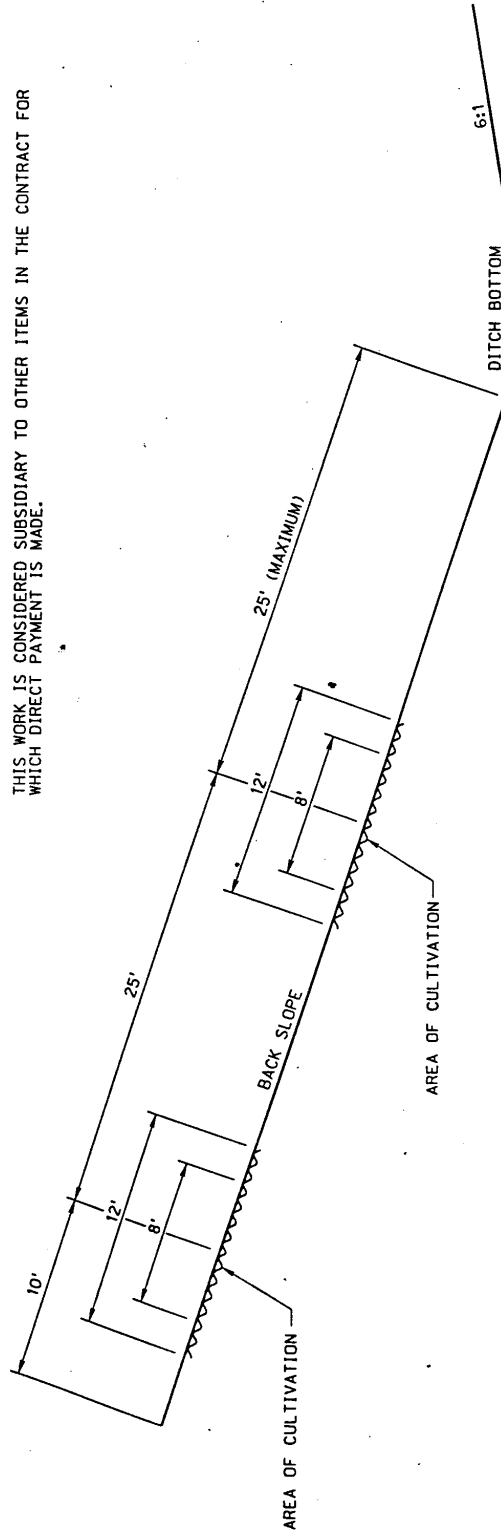

CONTOUR FIELD CULTIVATION OF BACKSLOPES