


# 2009 CONSTRUCTION

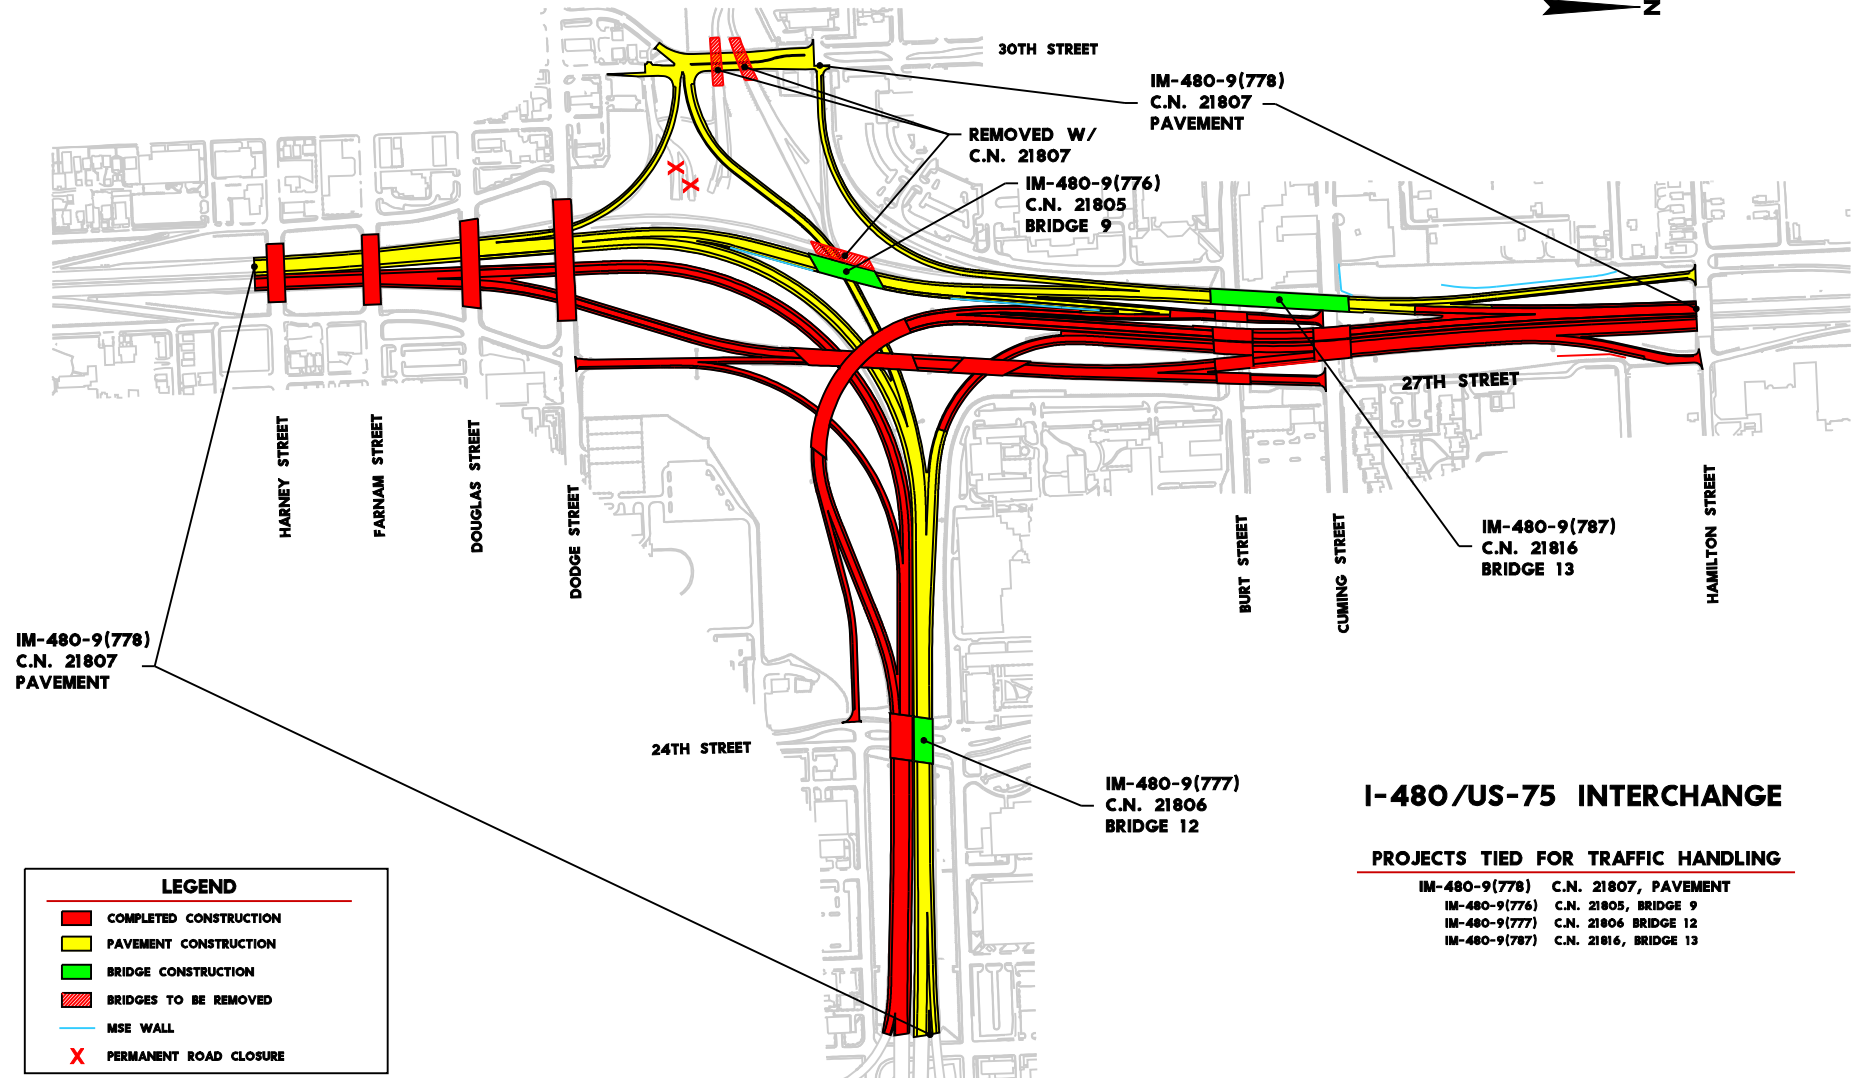

IM-480-9(778)  
C.N. 21807  
PAVEMENT

IM-480-9(778)  
C.N. 21807  
PAVEMENT

REMOVED W/  
C.N. 21807  
IM-480-9(776)  
C.N. 21805  
BRIDGE 9

IM-480-9(787)  
C.N. 21816  
BRIDGE 13

IM-480-9(777)  
C.N. 21806  
BRIDGE 12

## I-480/US-75 INTERCHANGE

### PROJECTS TIED FOR TRAFFIC HANDLING

IM-480-9(778)	C.N. 21807, PAVEMENT
IM-480-9(776)	C.N. 21805, BRIDGE 9
IM-480-9(777)	C.N. 21806, BRIDGE 12
IM-480-9(787)	C.N. 21816, BRIDGE 13

LEGEND	
	COMPLETED CONSTRUCTION
	PAVEMENT CONSTRUCTION
	BRIDGE CONSTRUCTION
	BRIDGES TO BE REMOVED
	MSE WALL
	PERMANENT ROAD CLOSURE

K:\draft\dist2-02-020hfy2008.dgn