



LEGEND

	EXISTING GROUND
	GRADING
	FINISHED GRADING
	PAVEMENT CONSTRUCTION
	FINISHED PAVEMENT
	TEMPORARY SURFACING CONSTRUCTION
	FINISHED TEMPORARY SURFACING
	INCIDENT SHOULDER CONSTRUCTION
	FINISHED INCIDENT SHOULDER (AGGREGATE SURFACING OR THIN LIFT OF ASPHALT)


PROPOSED MEDIAN WIDTHS

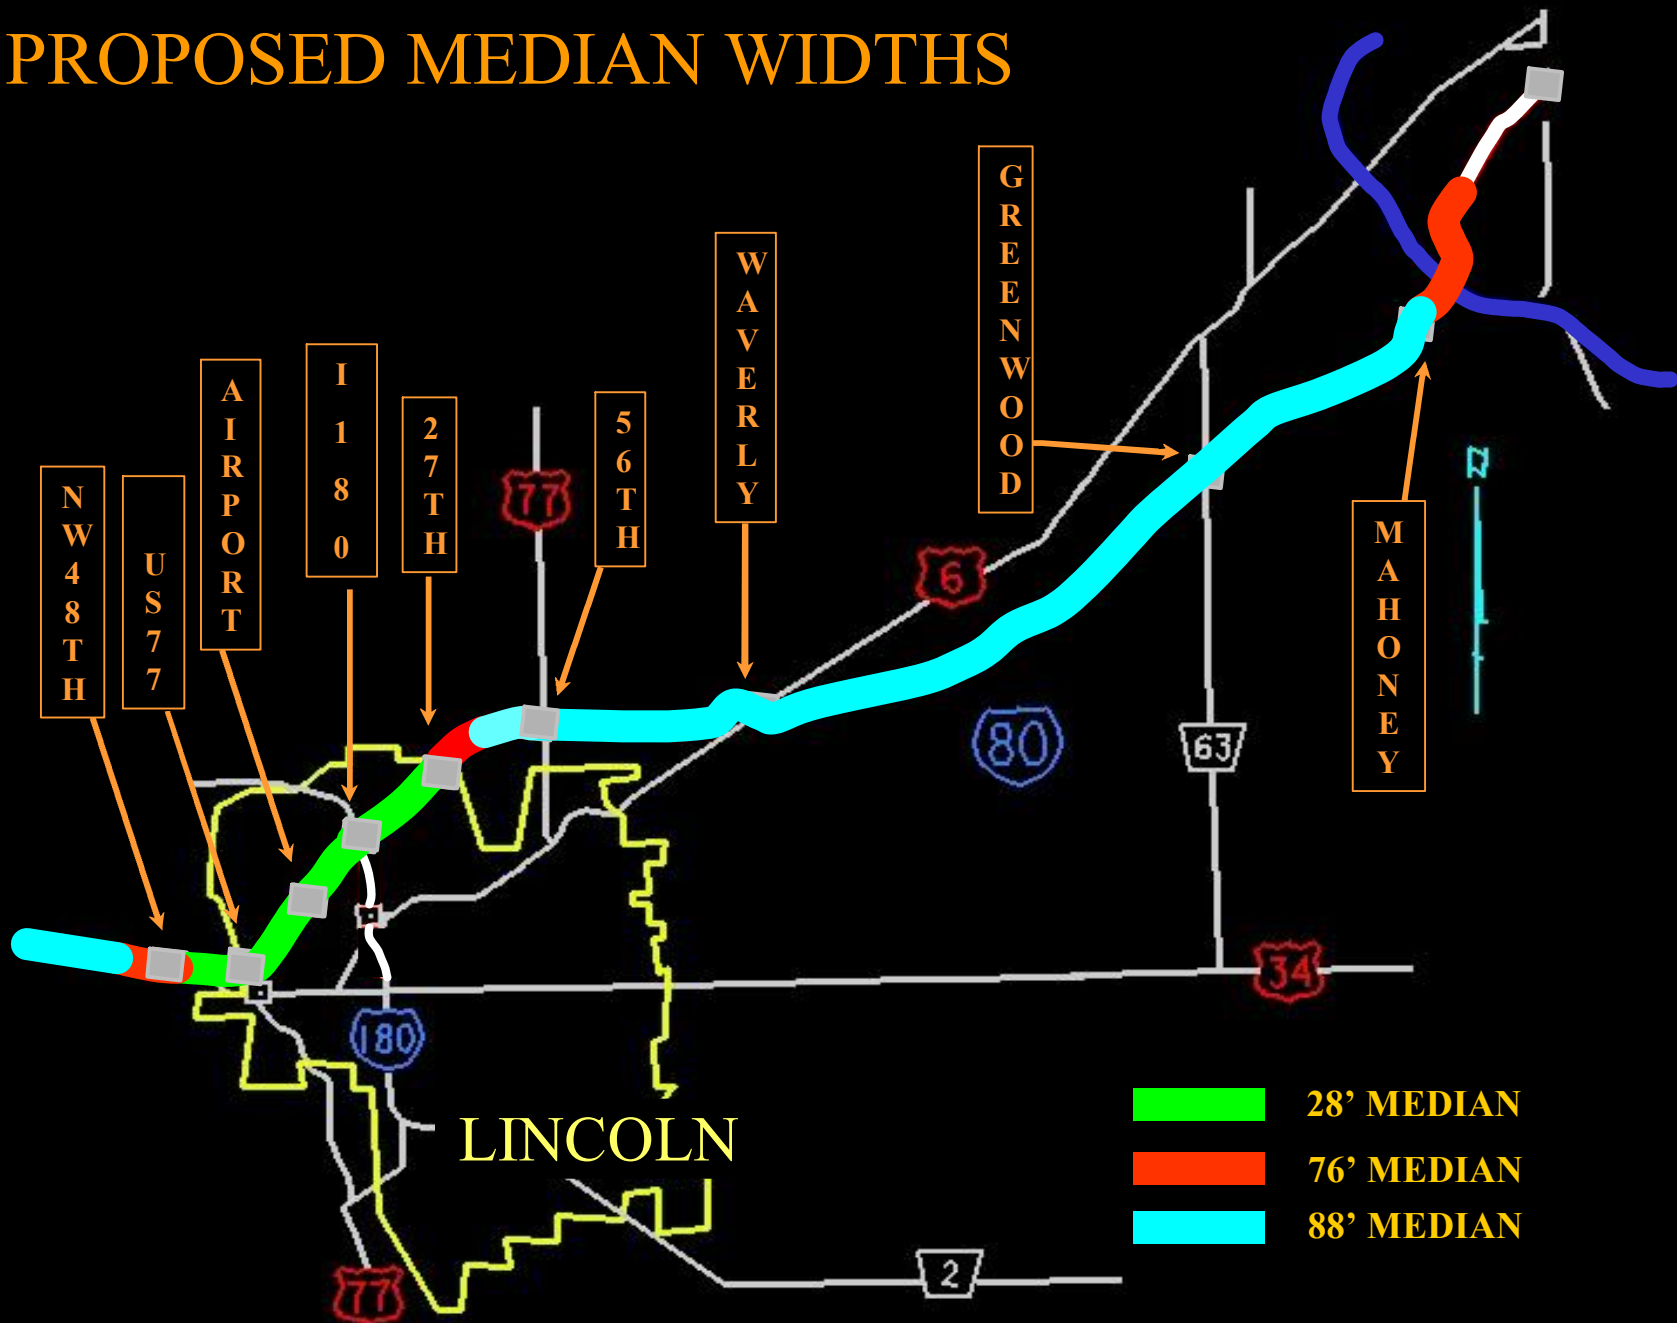

PROPOSED 28' MEDIAN WITH BARRIER

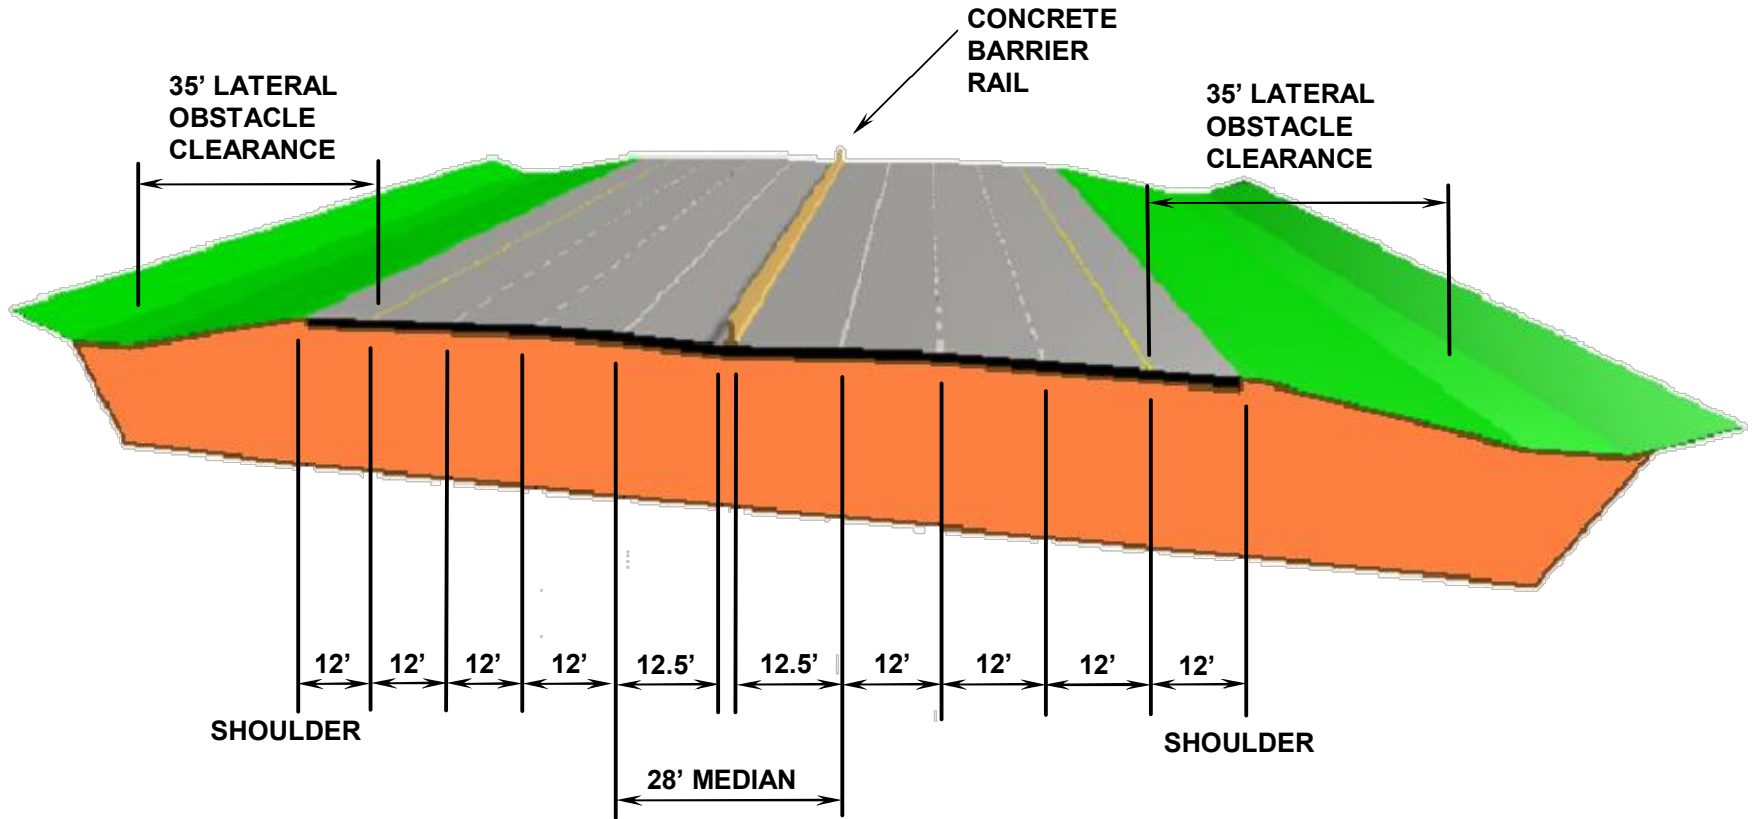


PROPOSED 76' OR 88' MEDIAN

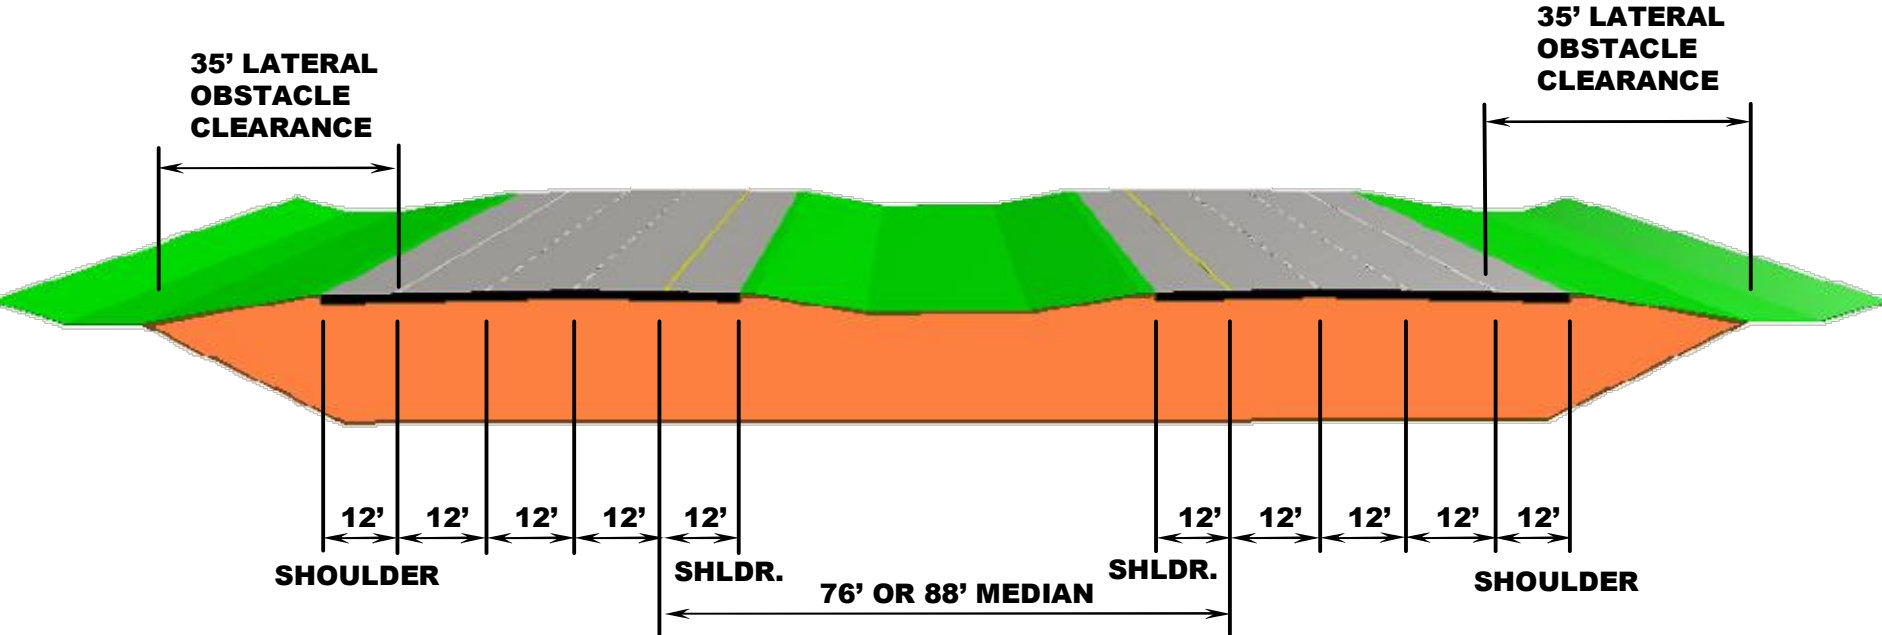


76' MEDIAN CONSTRUCTION PHASING SIDE-BY-SIDE / HEAD-TO-HEAD

WESTBOUND


EASTBOUND

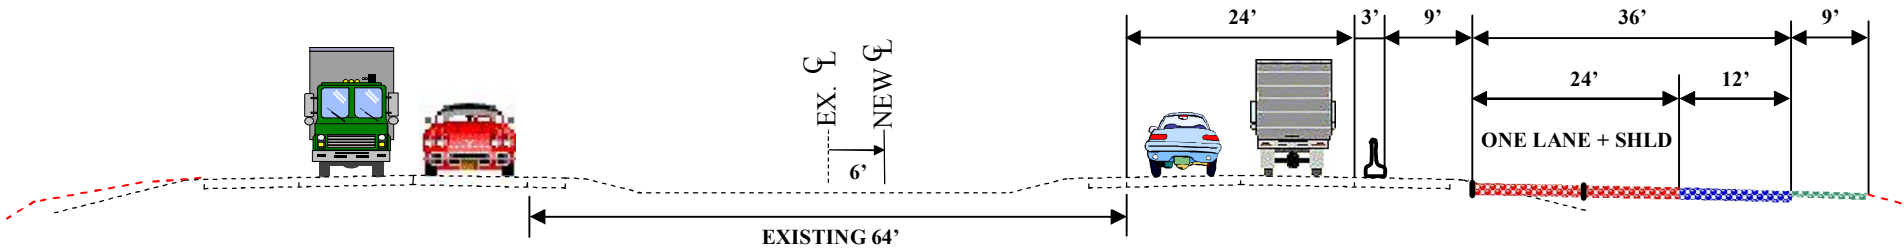

PHASE II (STAGE I)

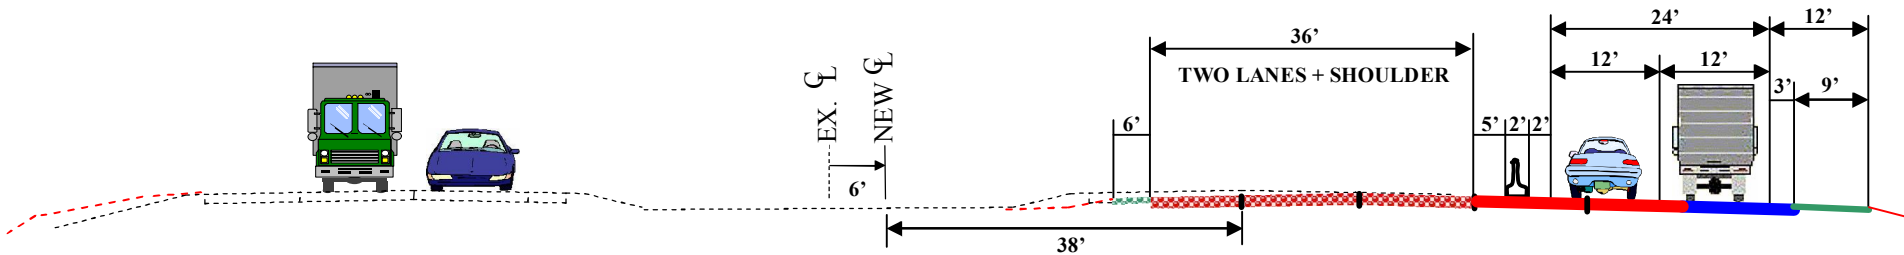

PHASE II (STAGE II)

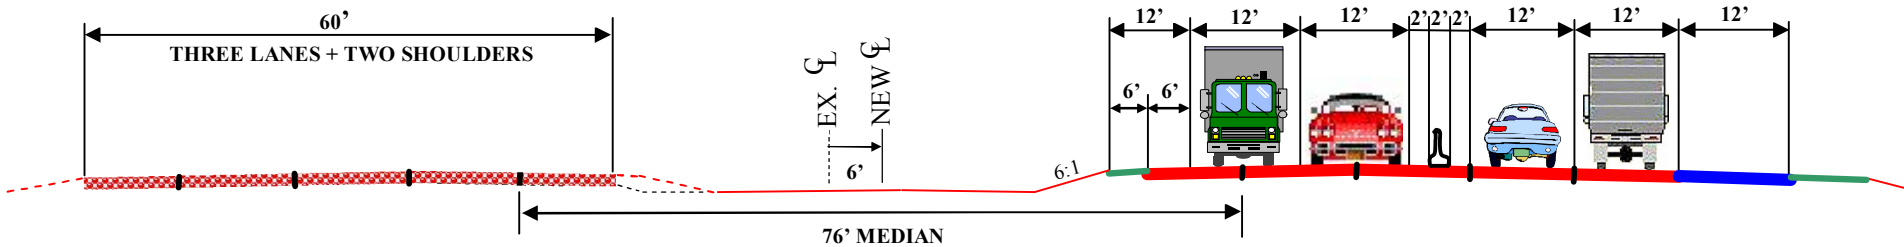


PHASE III


76' MEDIAN BRIDGE CONSTRUCTION PHASING SIDE-BY-SIDE / HEAD-TO-HEAD

WESTBOUND

EASTBOUND

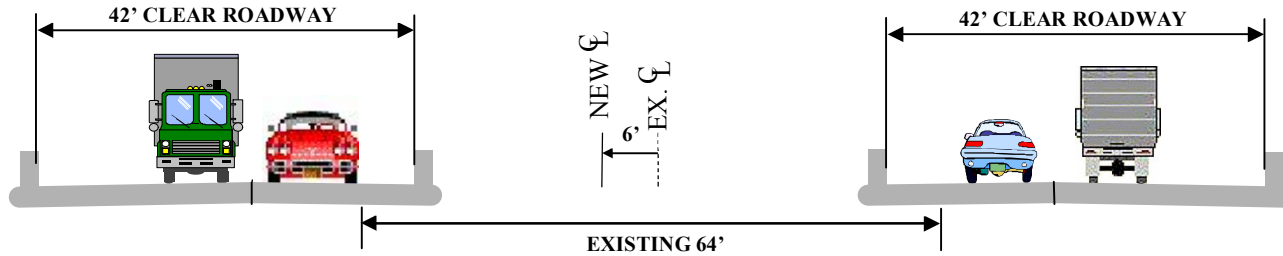

PHASE I


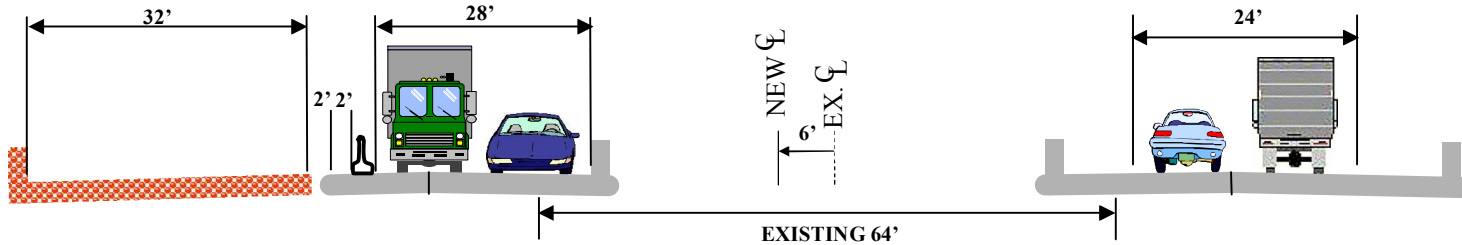


PHASE II (STAGE I)



76' MEDIAN BRIDGE CONSTRUCTION PHASING SIDE-BY-SIDE / HEAD-TO-HEAD

WESTBOUND

EASTBOUND

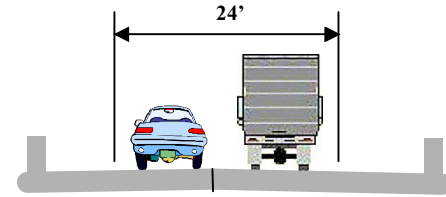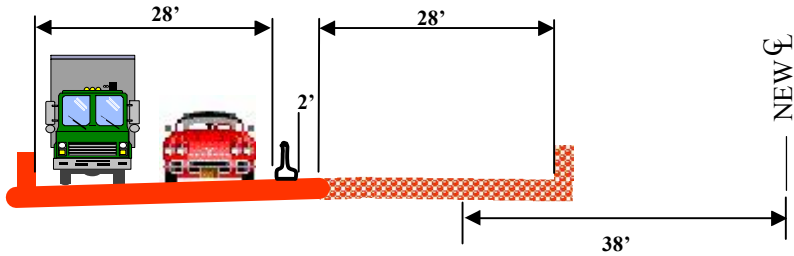

PHASE II (STAGE II)

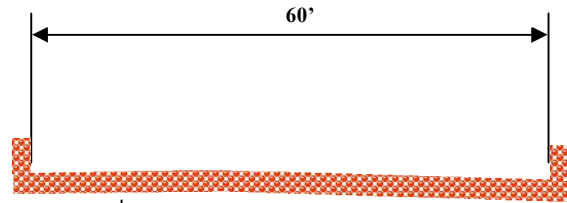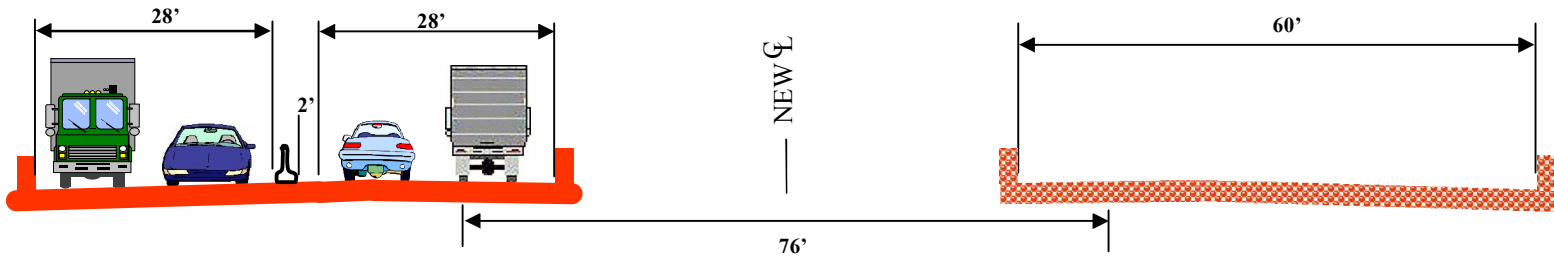


PHASE III


PROPOSED 88' MEDIAN CONSTRUCTION PHASING SIDE-BY-SIDE / HEAD-TO-HEAD

WESTBOUND


EASTBOUND

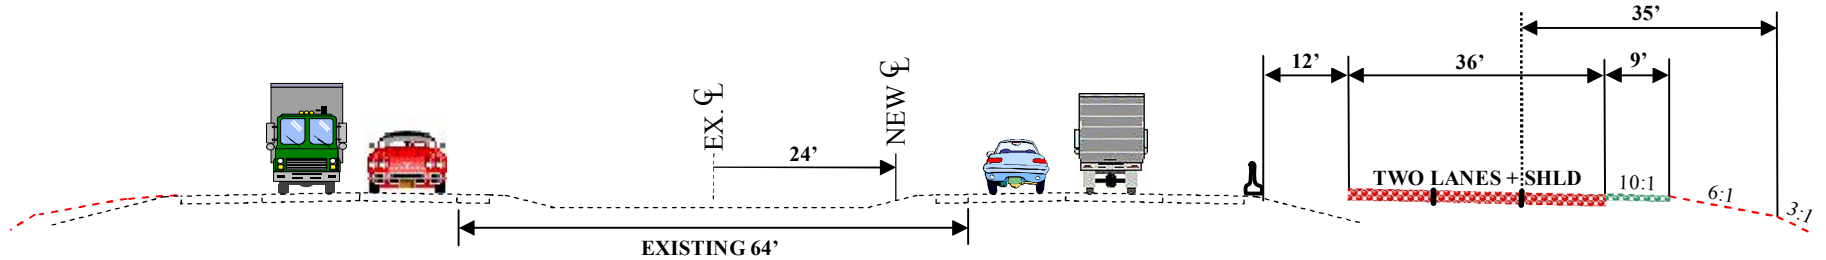

PHASE II (STAGE I)

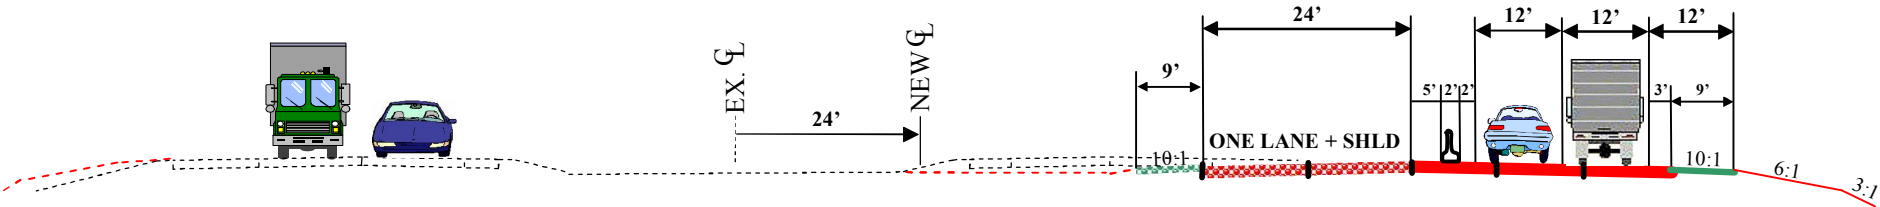

PHASE II (STAGE II)

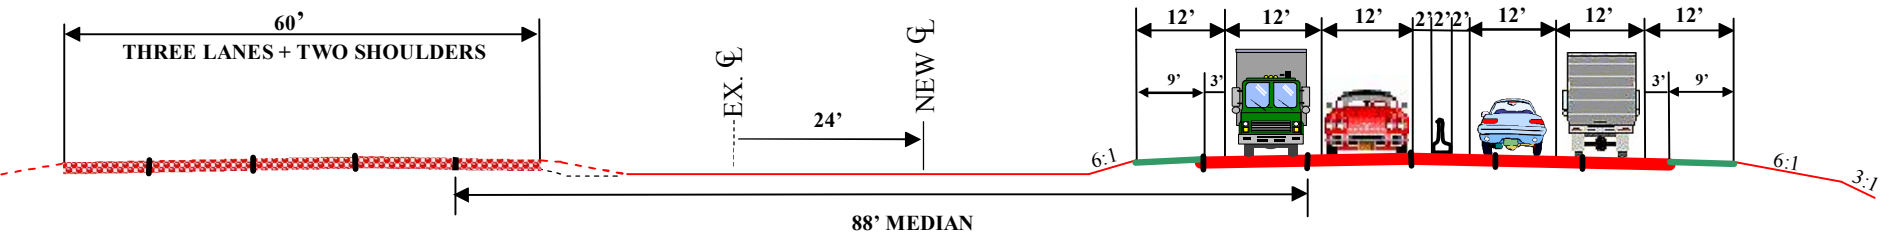


PHASE III


PROPOSED 88' MEDIAN BRIDGE CONSTRUCTION PHASING SIDE-BY-SIDE / HEAD-TO-HEAD

WESTBOUND

EASTBOUND

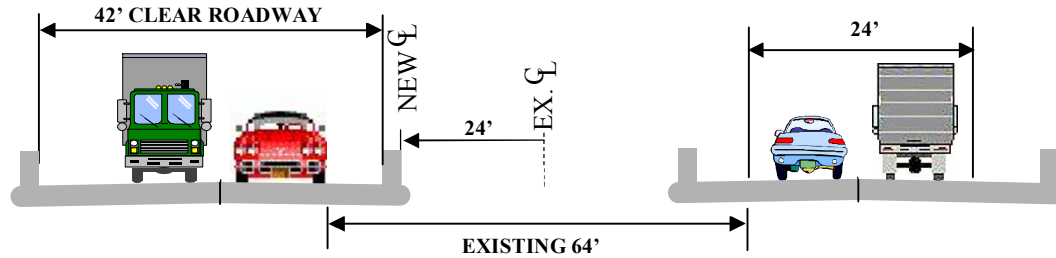

PHASE I


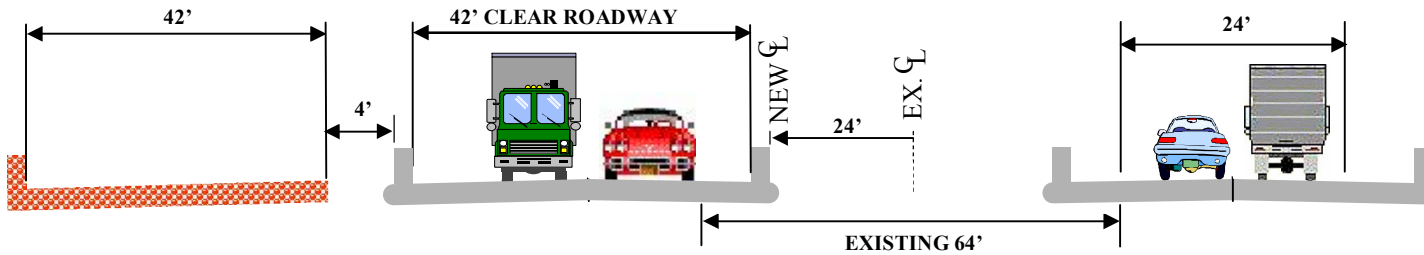


PHASE II (STAGE I)



PROPOSED 88' MEDIAN BRIDGE CONSTRUCTION PHASING SIDE-BY-SIDE / HEAD-TO-HEAD

WESTBOUND

EASTBOUND

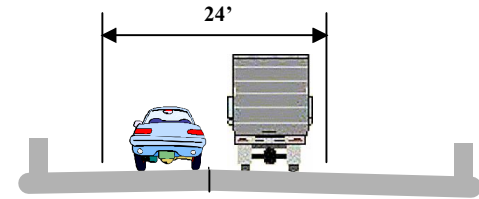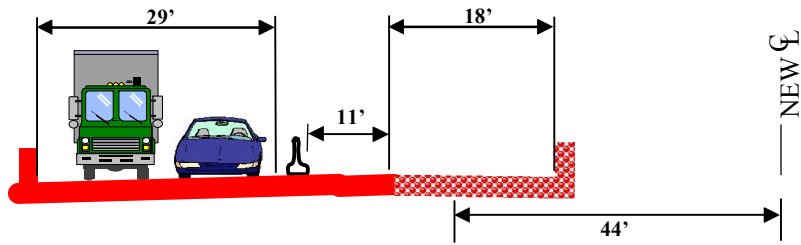

PHASE II (STAGE II)

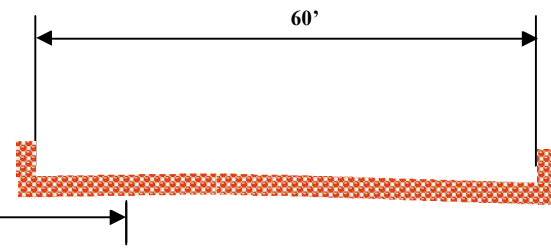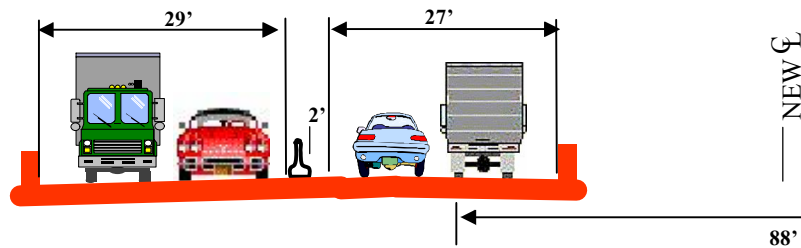

PHASE III